

MARION COUNTY SURVEYOR'S OFFICE


SECTION CORNER RECORD

DEBRA S. JENKINS
MARION COUNTY SURVEYOR

SEC. 31 TWN. 15_N RNG. 5_E

BRYAN F. CATLIN, PLS
TECHNICAL SUPERVISOR

Date: 5-22-09
Party Chief: Greene
Crew: Taylor / Finney
Type of Marker: Harrison
Method of Establishment: County: 5-4-2000
IN S.P.C. E Zone, NAD 83
Name: 15053102
N: 495 467.973 0(m)
E: 69 900.286 0(m)

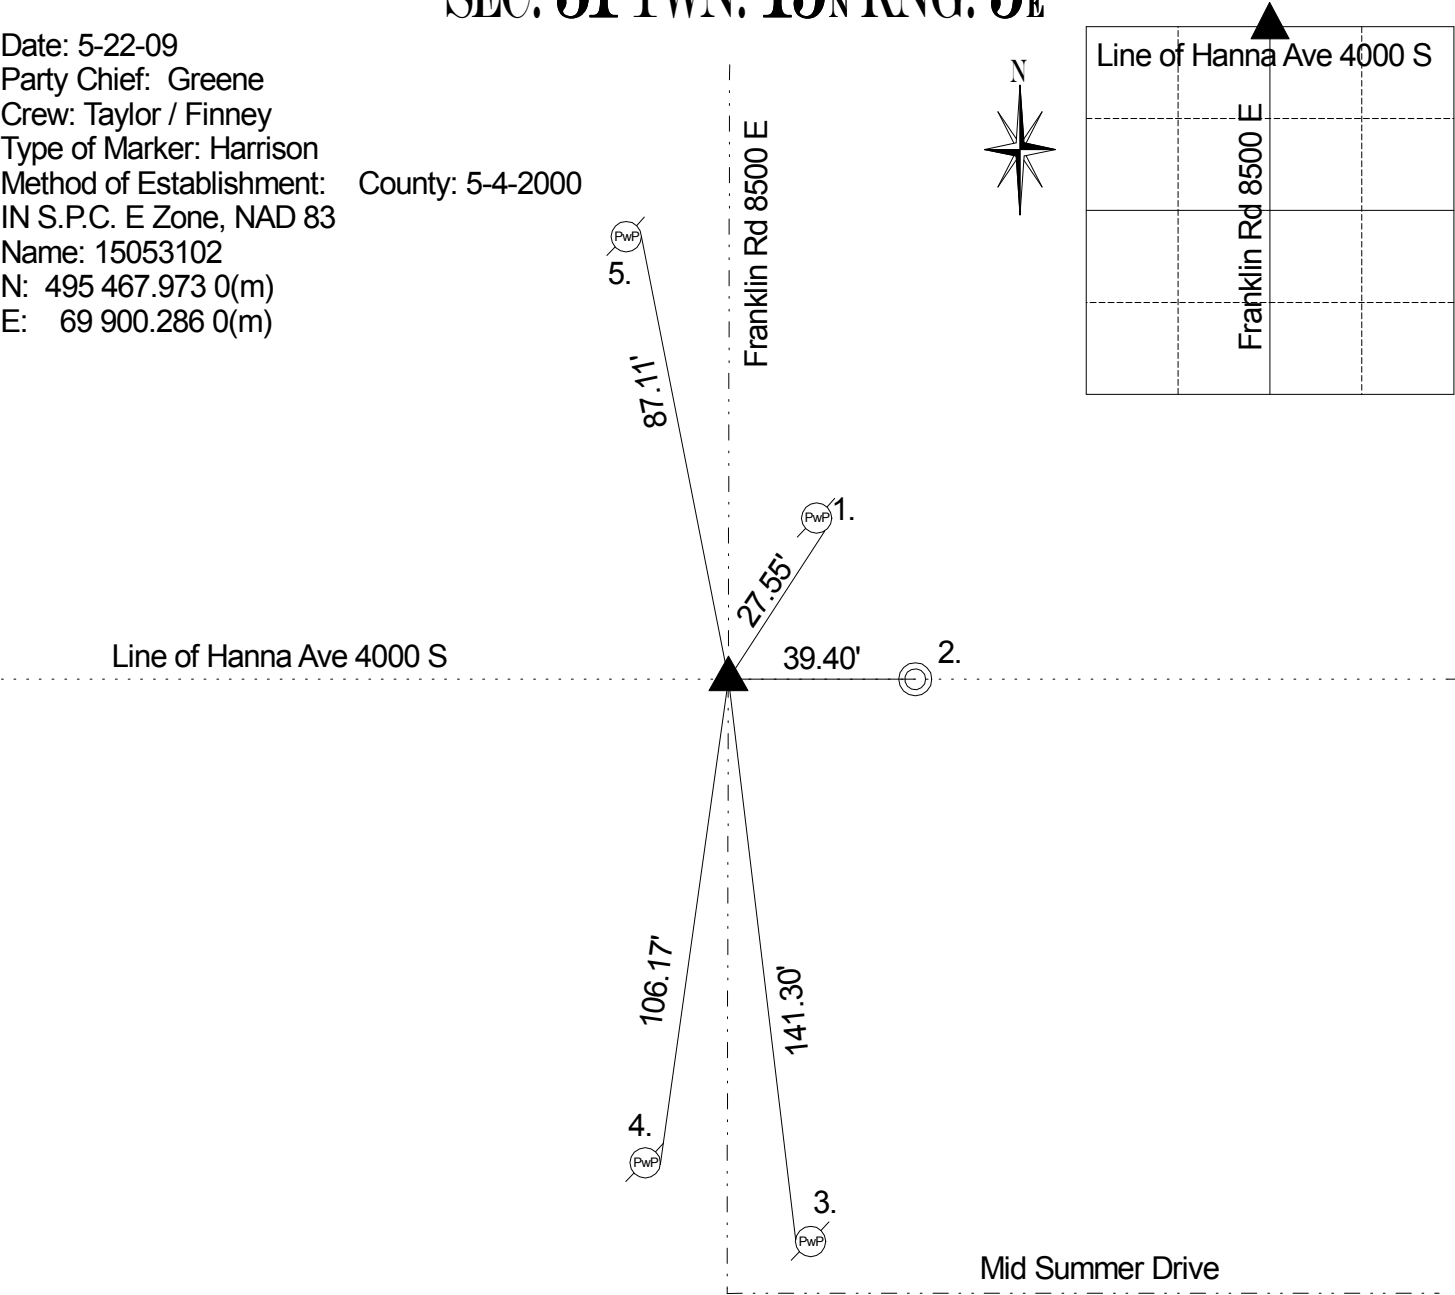

Original post set 1820 by Hendricks with witnesses: 5" beech N 84 E 12 links, 5" ironwood N 59 W 20 links per Marion County Atlas pg. 14. 11/28-11/29/1859 Hasbrook witnesses original witnesses standing per Franklin Township Legal Survey Book pg. 10. March 1958 Monroe called out the corner as an iron pin. 1-3-69 McLand called out the corner as a PK nail. 2-18-75 Fortner called the same. 1-4-89 Green called the same. 10-10-94 Kiste called the corner as a RR spike. 5-4-2000 Whiteside called a RR spike. 8-1-03 due to resurfacing project Wilcoxon used ties of 2000 to set Harrison monument, no other points found. Retied 5-22-09 by Greene.

REF.	DISTANCE	DESCRIPTION
1.	27.55'	Mag nail w/brass washer SE telephone pole #4001 8" up
2.	39.40'	Center of Manhole
3.	141.30'	Small PK nail W PwP #323-680 B 18" up
4.	106.17'	PK nail E PwP # 98-680 12" up
5.	87.11'	RR spike E PwP #173-680 10" up